


KEY

- PROPOSED KERB LINE
- PROPOSED PEDESTRIAN GUARDRAIL
- PROPOSED NEW BUS GATE
- PROPOSED SIGNS
- PROPOSED BUS GATE ENFORCEMENT CAMERA

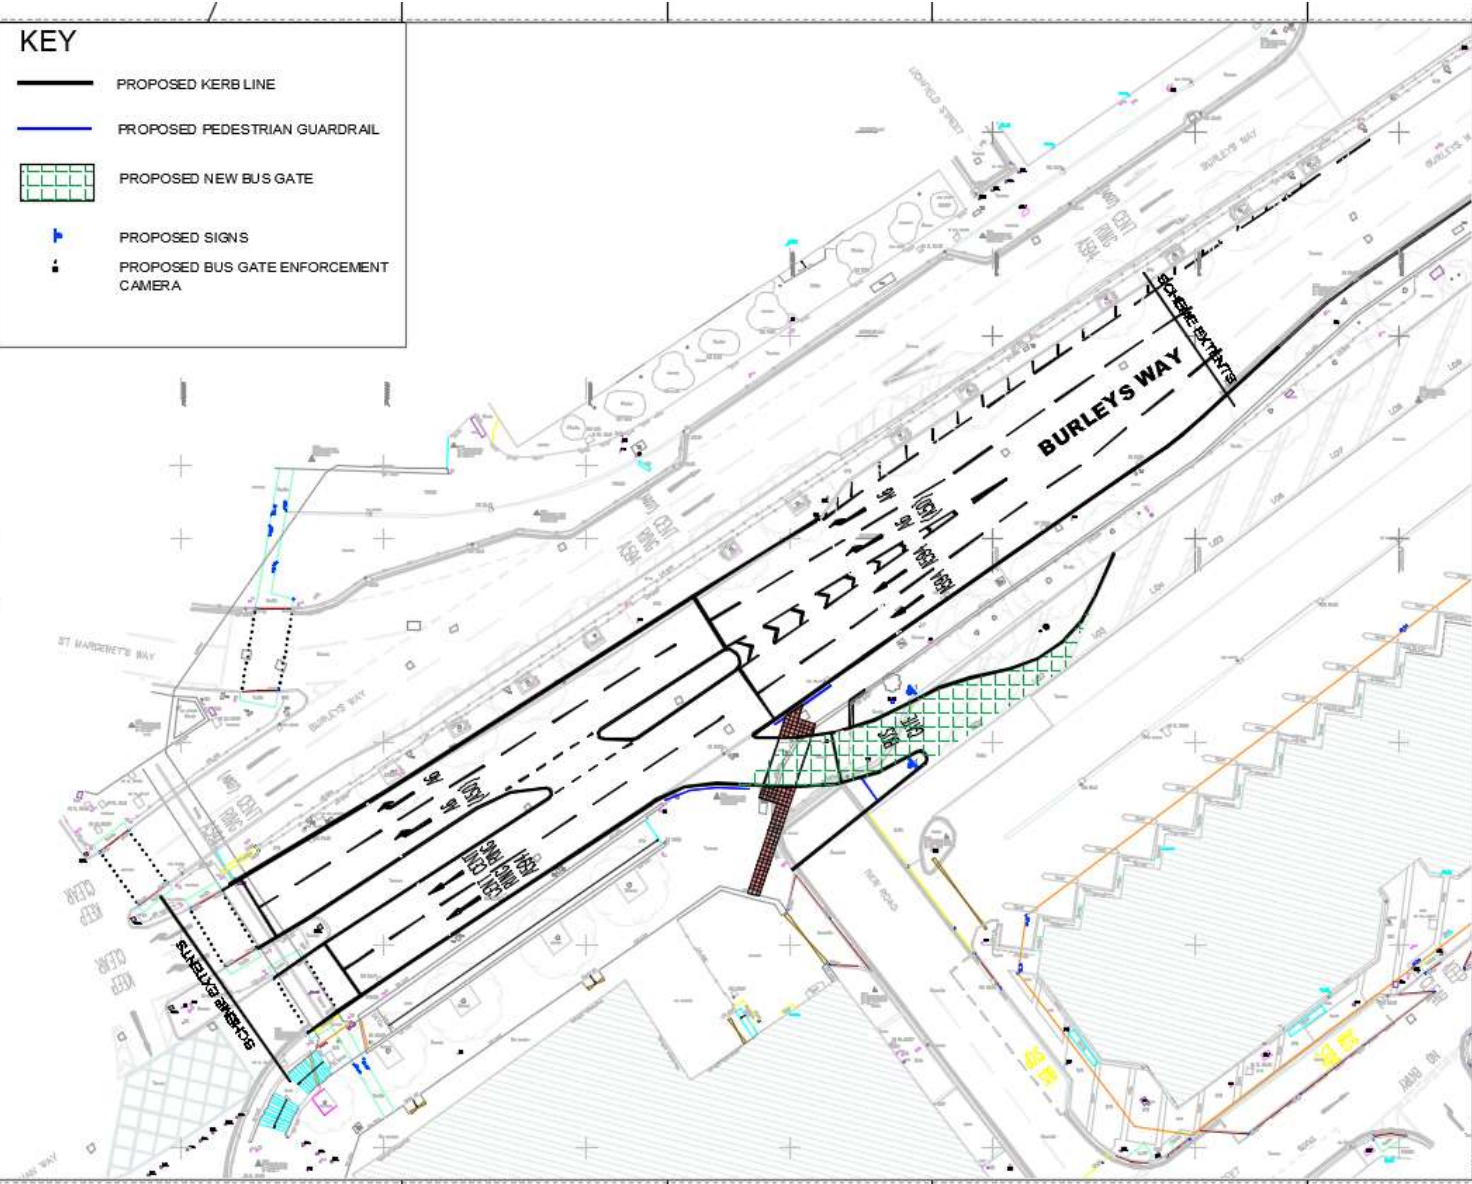

1
TSRGD Ref: 953



Leicester City Council
Planning, Development & Transportation
TRANSPORT STRATEGY & PROGRAMMES
St Margaret's Bus Station
Access onto A594
TRO Consultation Plan
P21C3184P1/TRO/01 1/200